

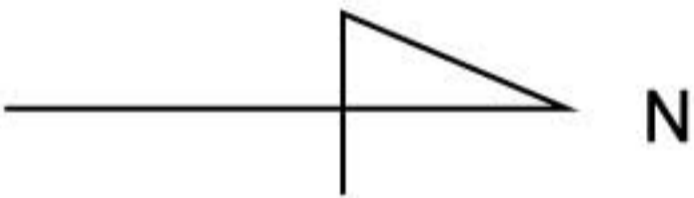


Ref. floor plan before renovation

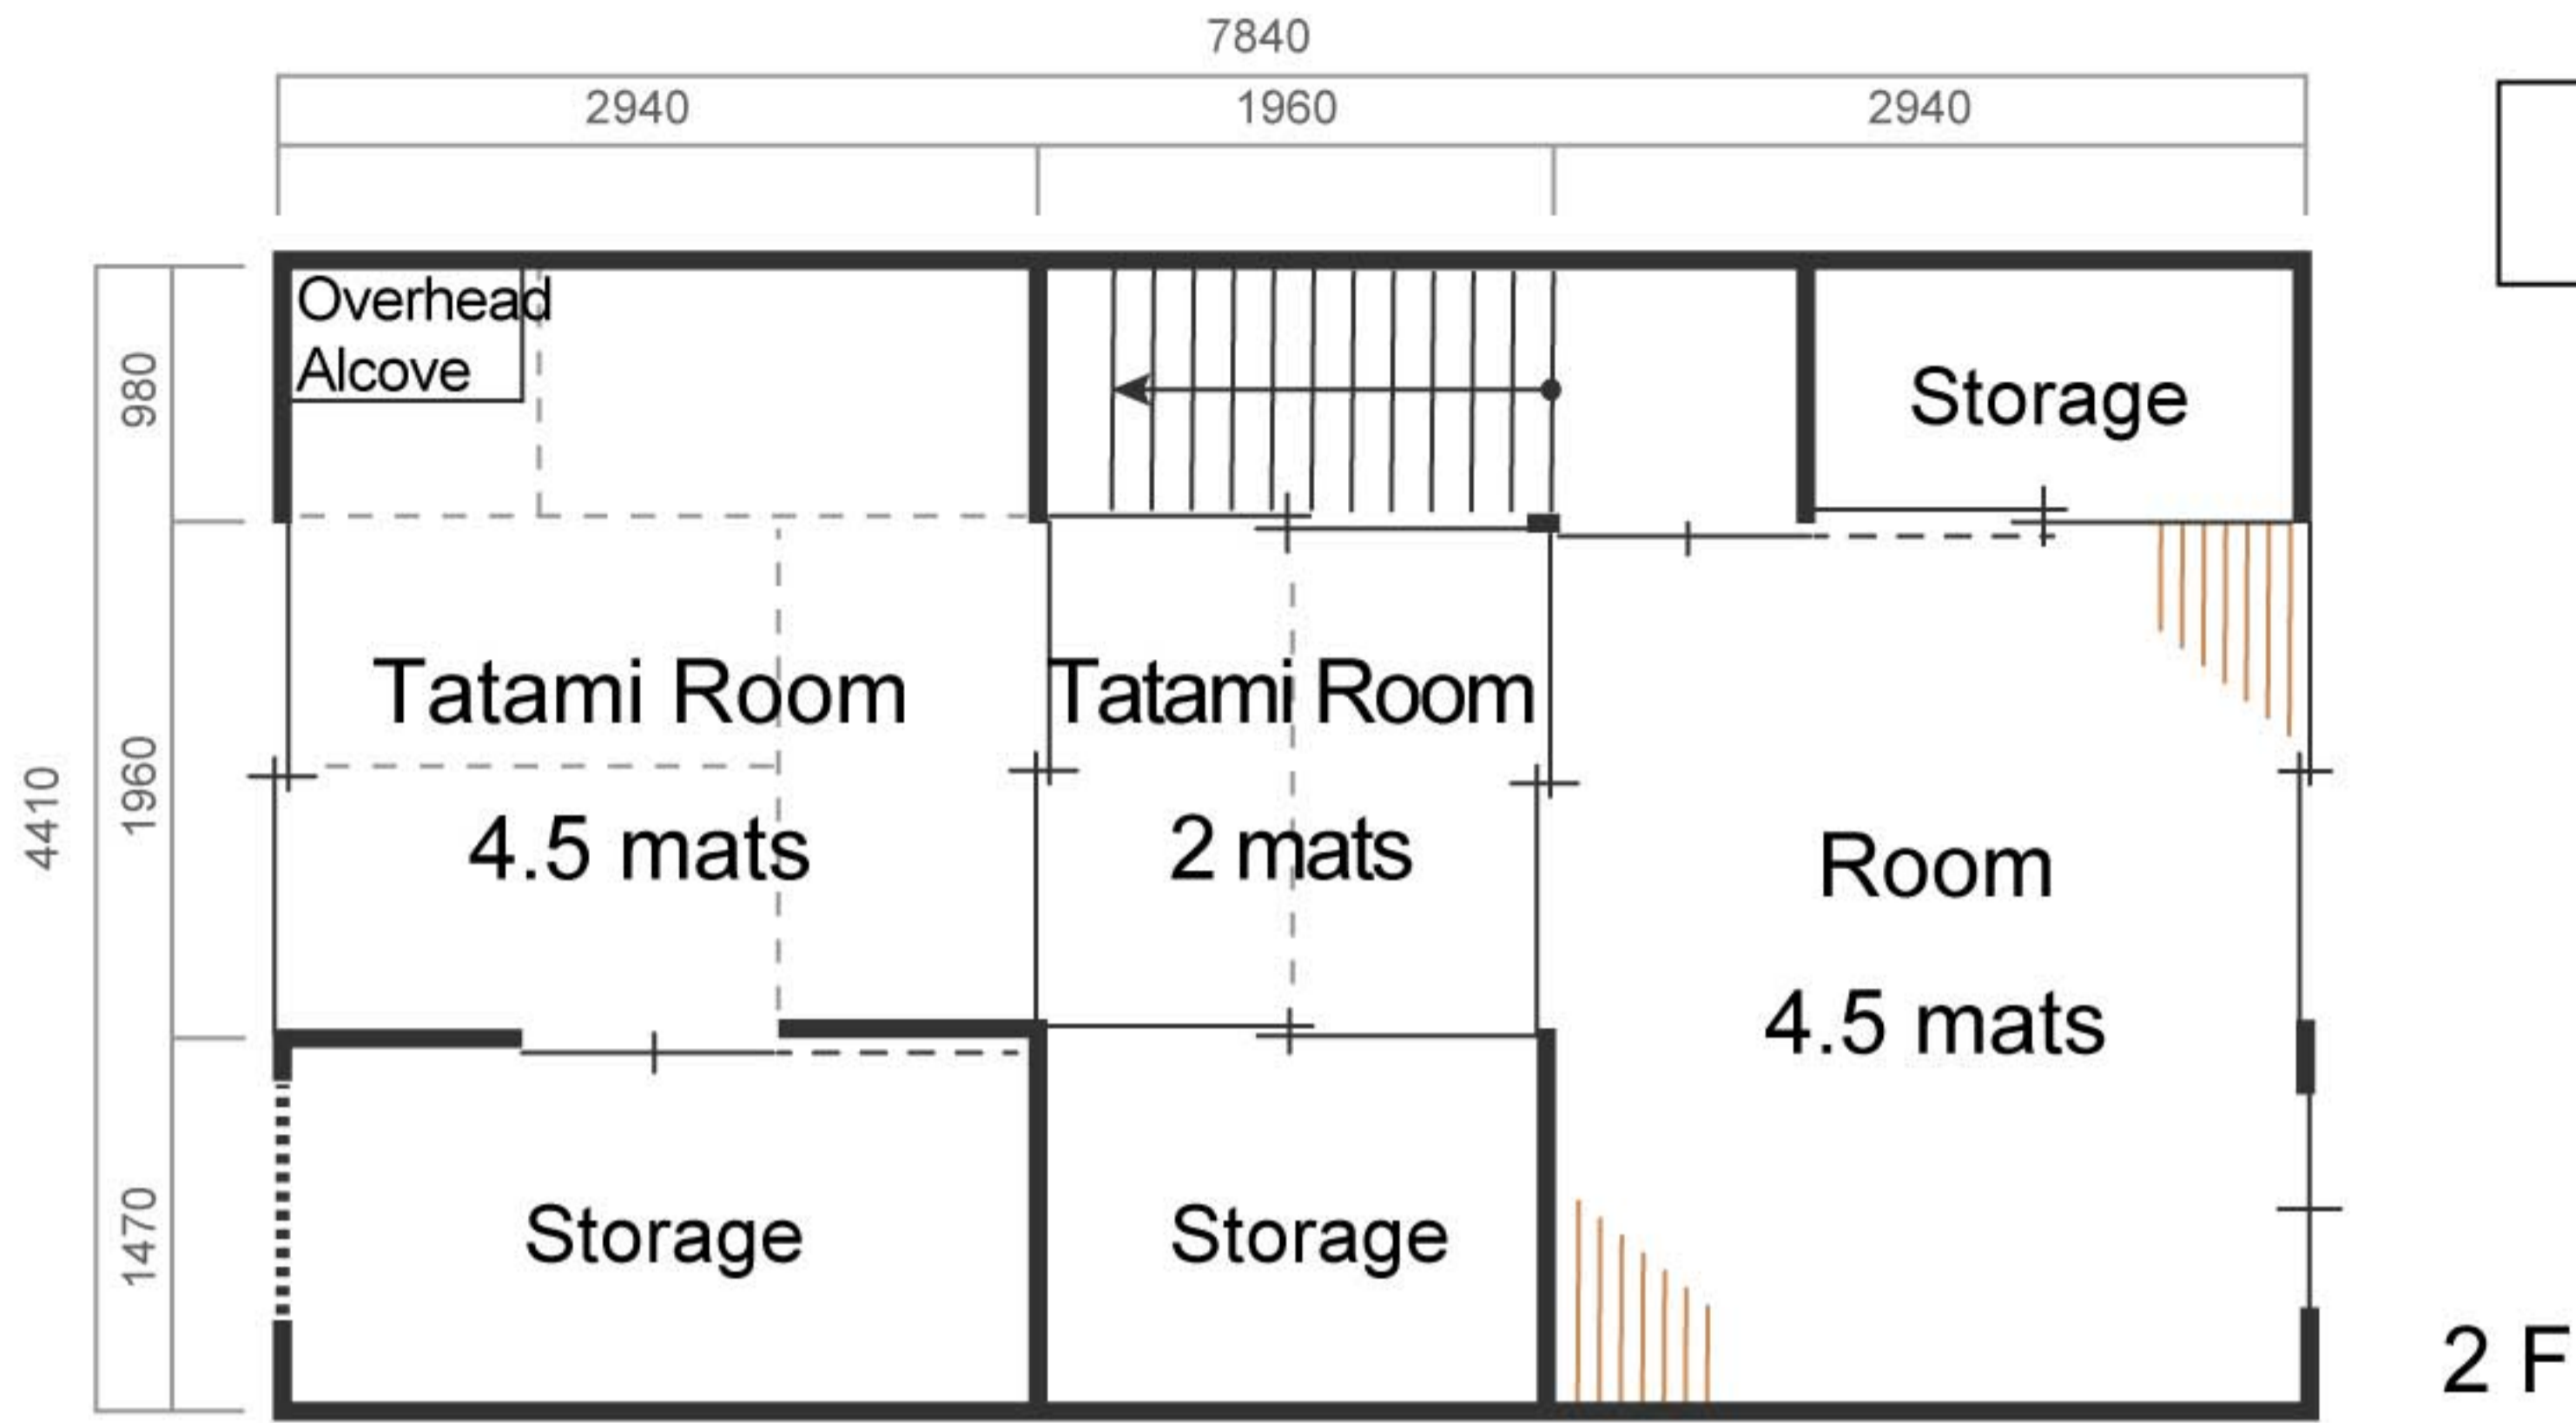

2 F

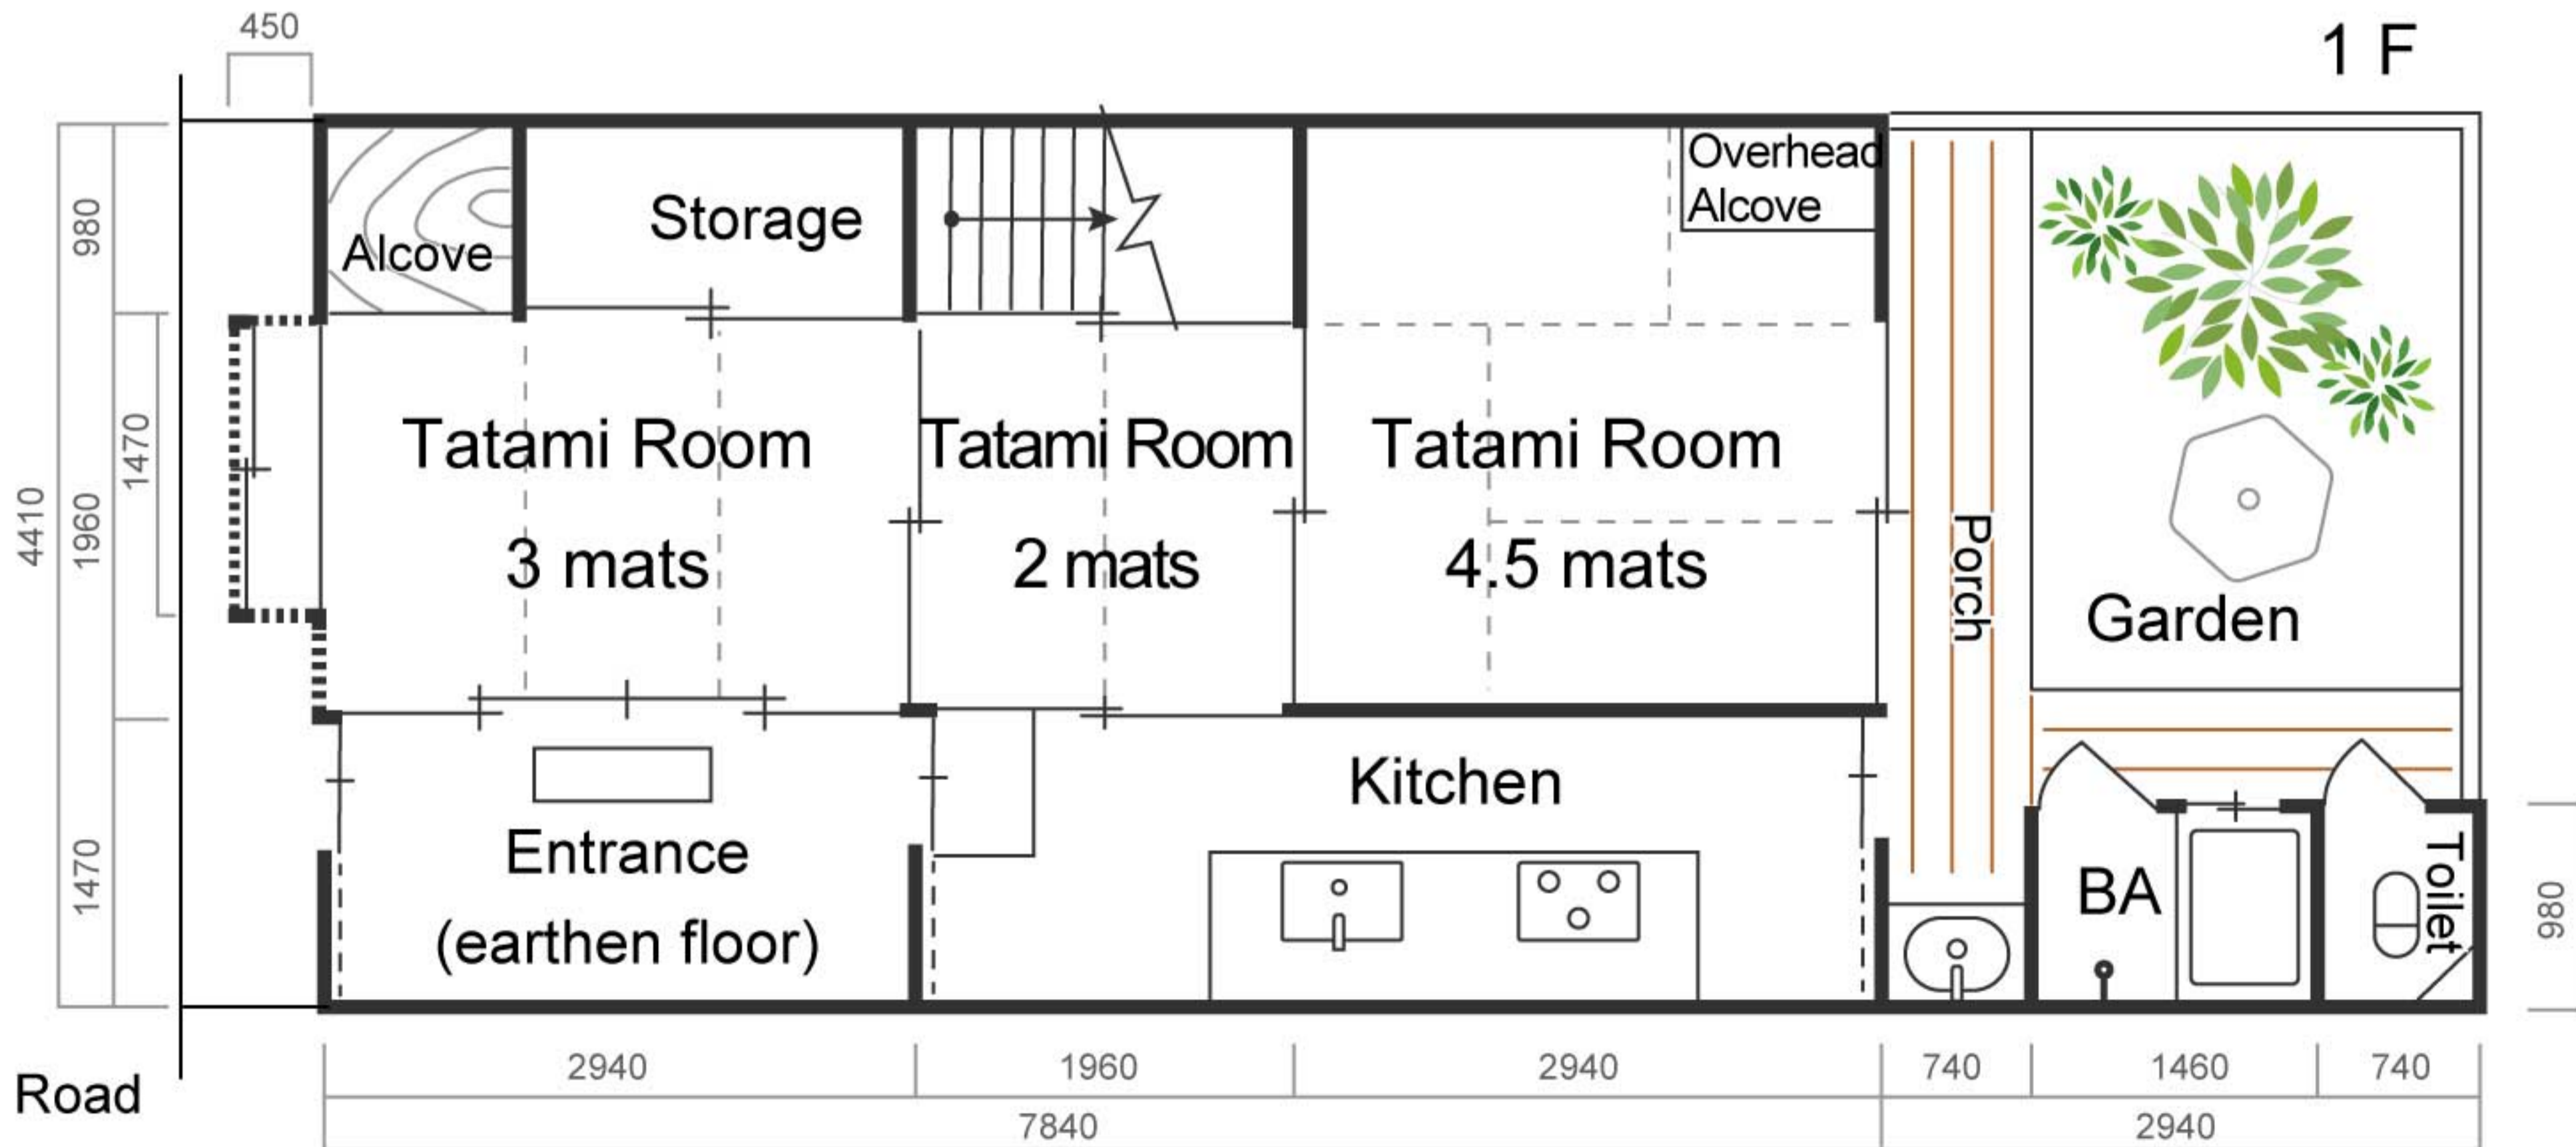

1 F

Road